




Equitable
Development
— PARTNERS

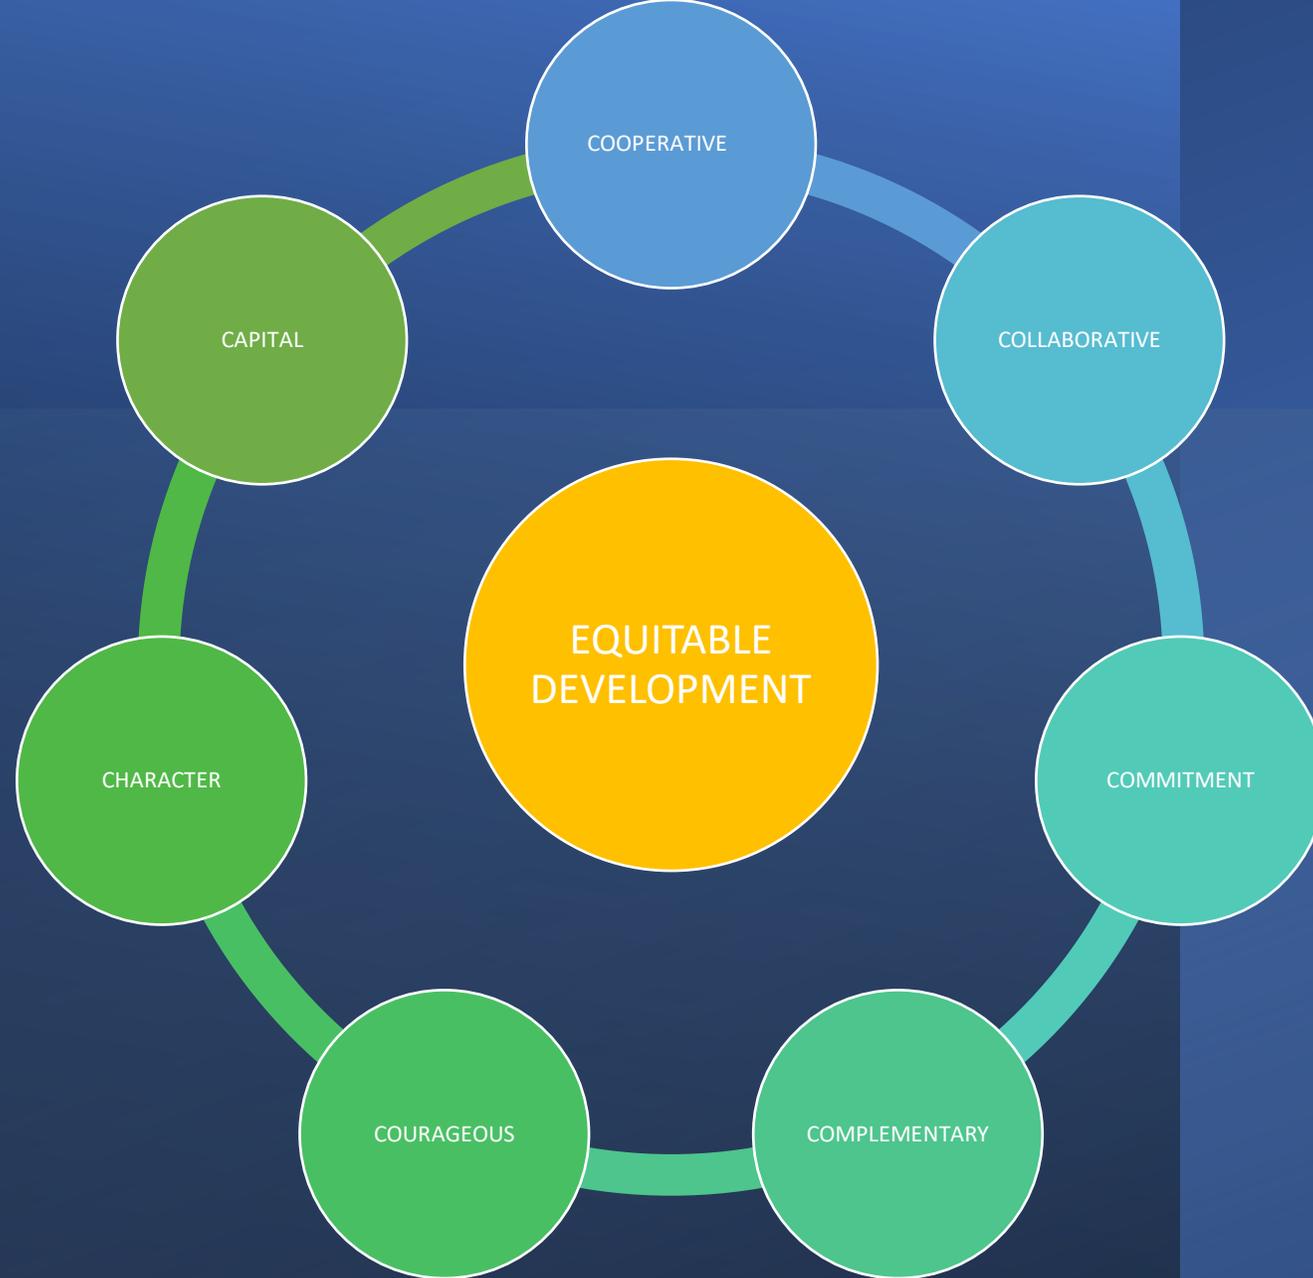





EQUITABLE
DEVELOPMENT
PARTNERS


PINNACLE ESTATES

Removing blight and increasing equity without gentrification.

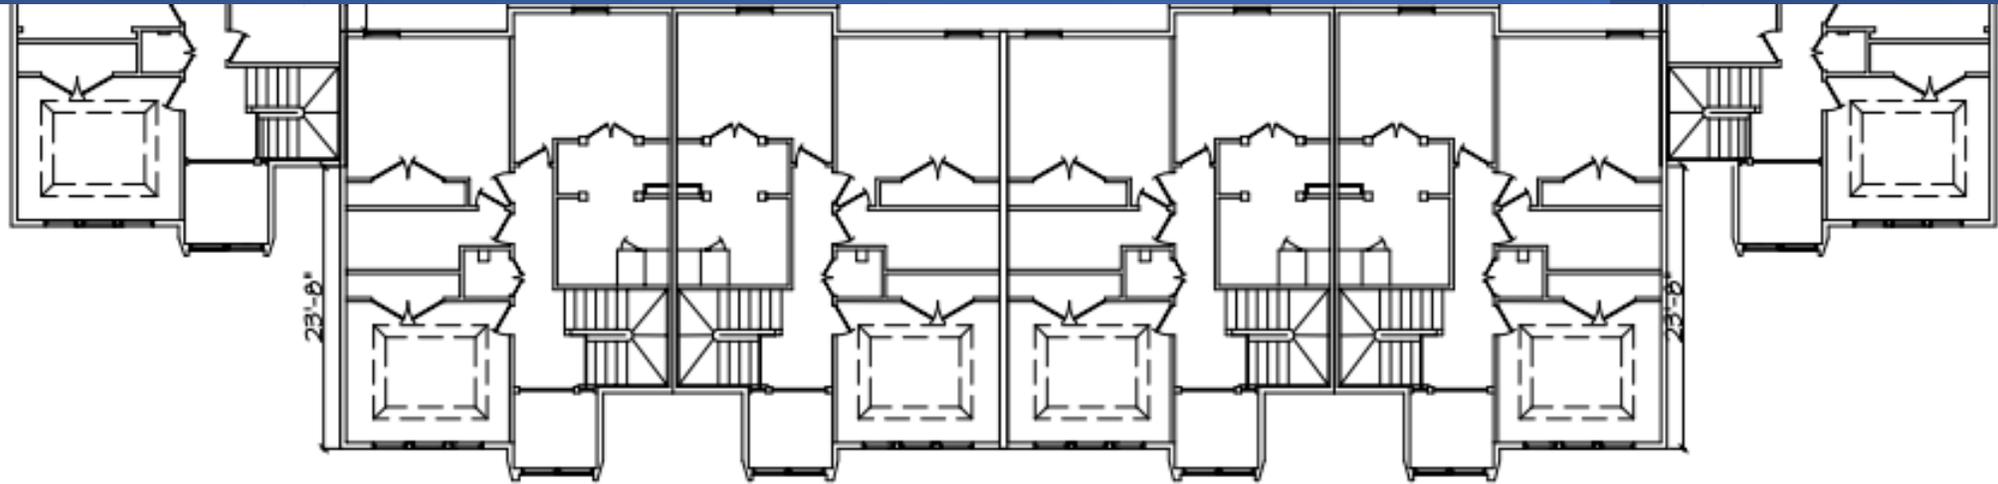




Second Floor 6-Plex Plan
 Scale: 1/16" = 1'-0"
 0' 5' 10'

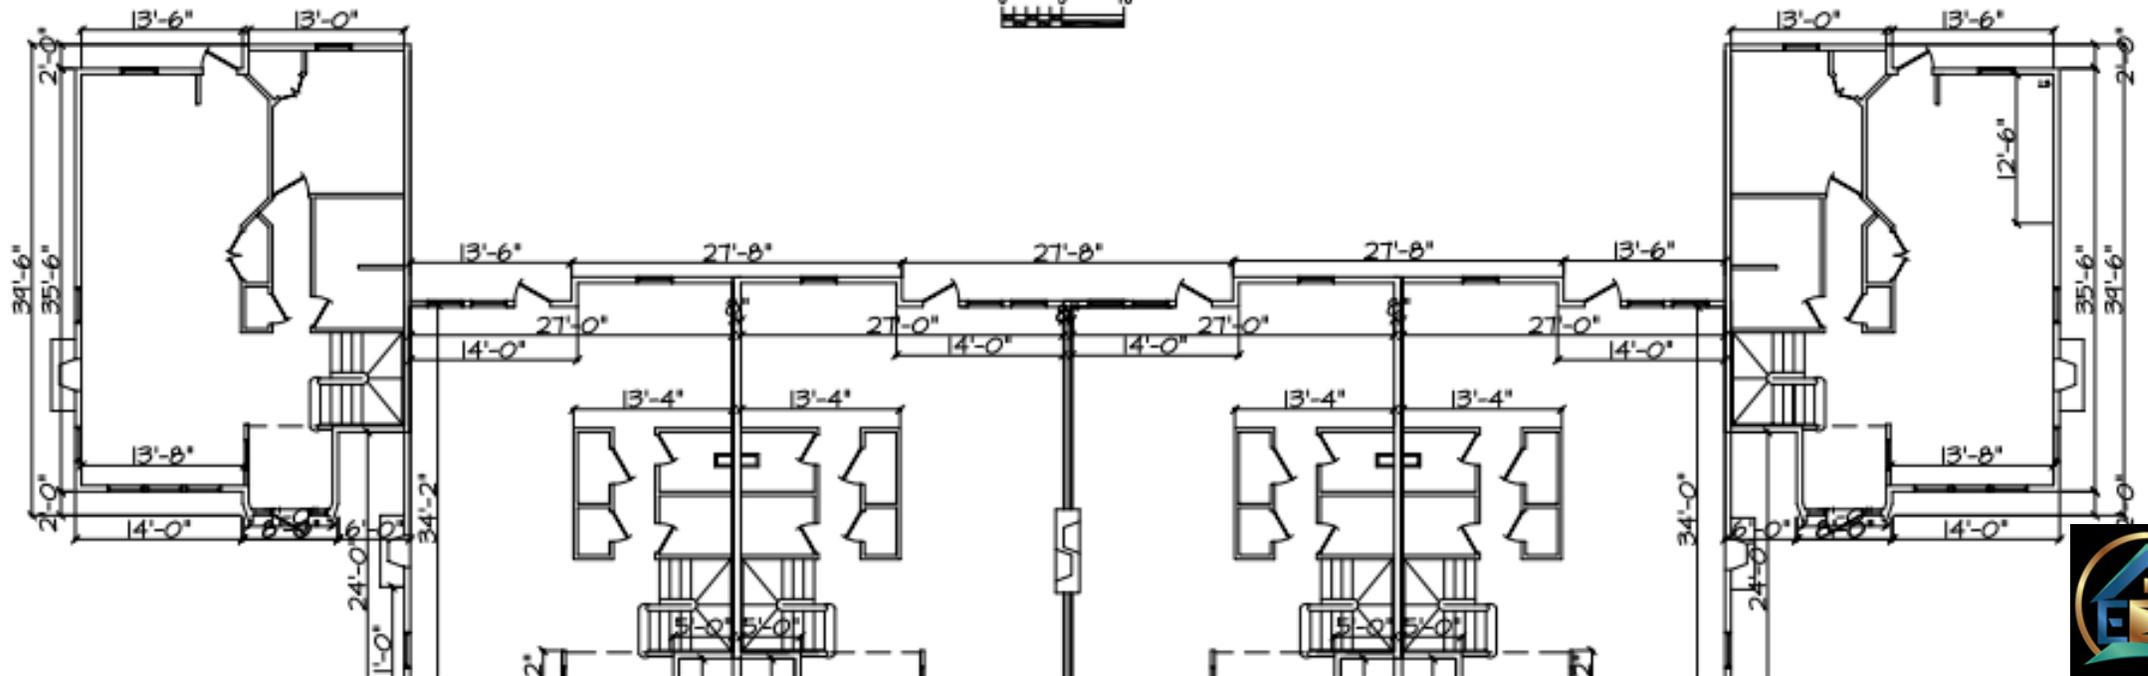

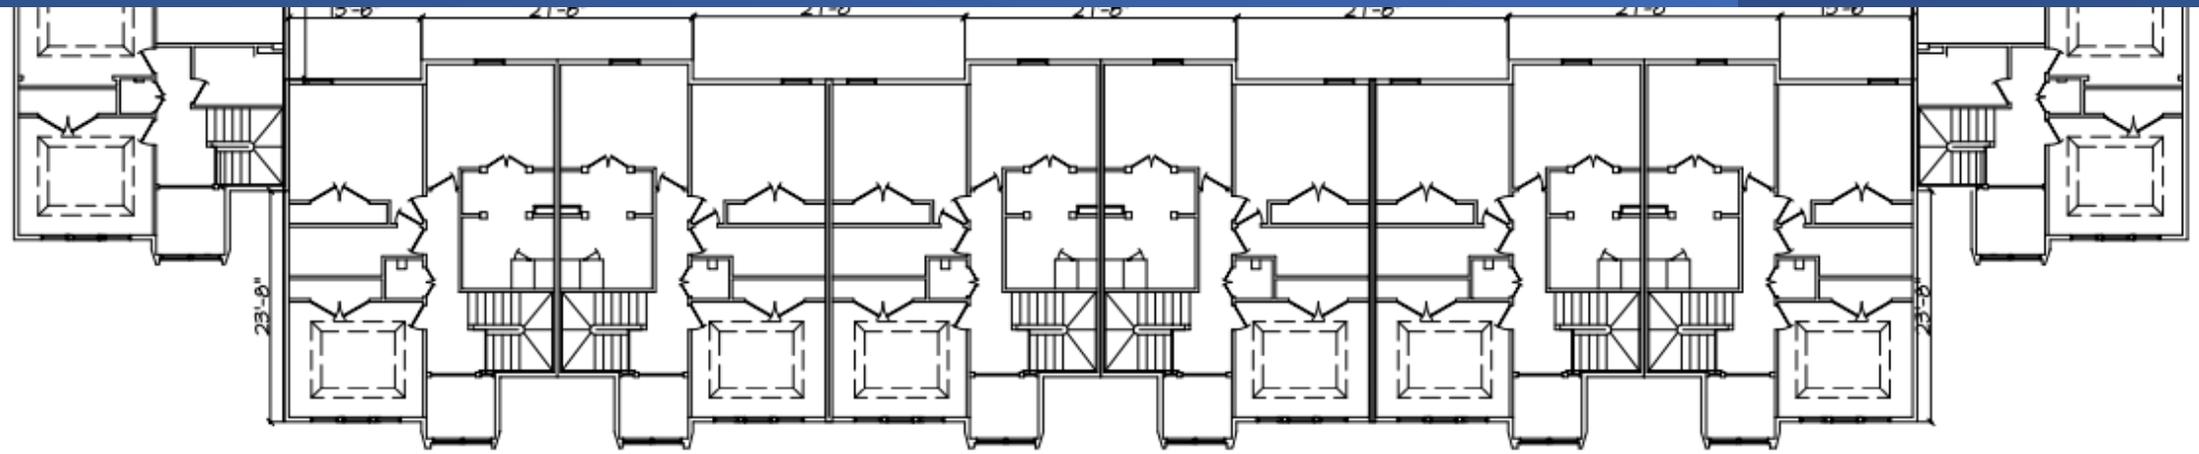

Second Floor 8-Plex Plan
 Scale: 1/16" = 1'-0"
 0' 5' 10'

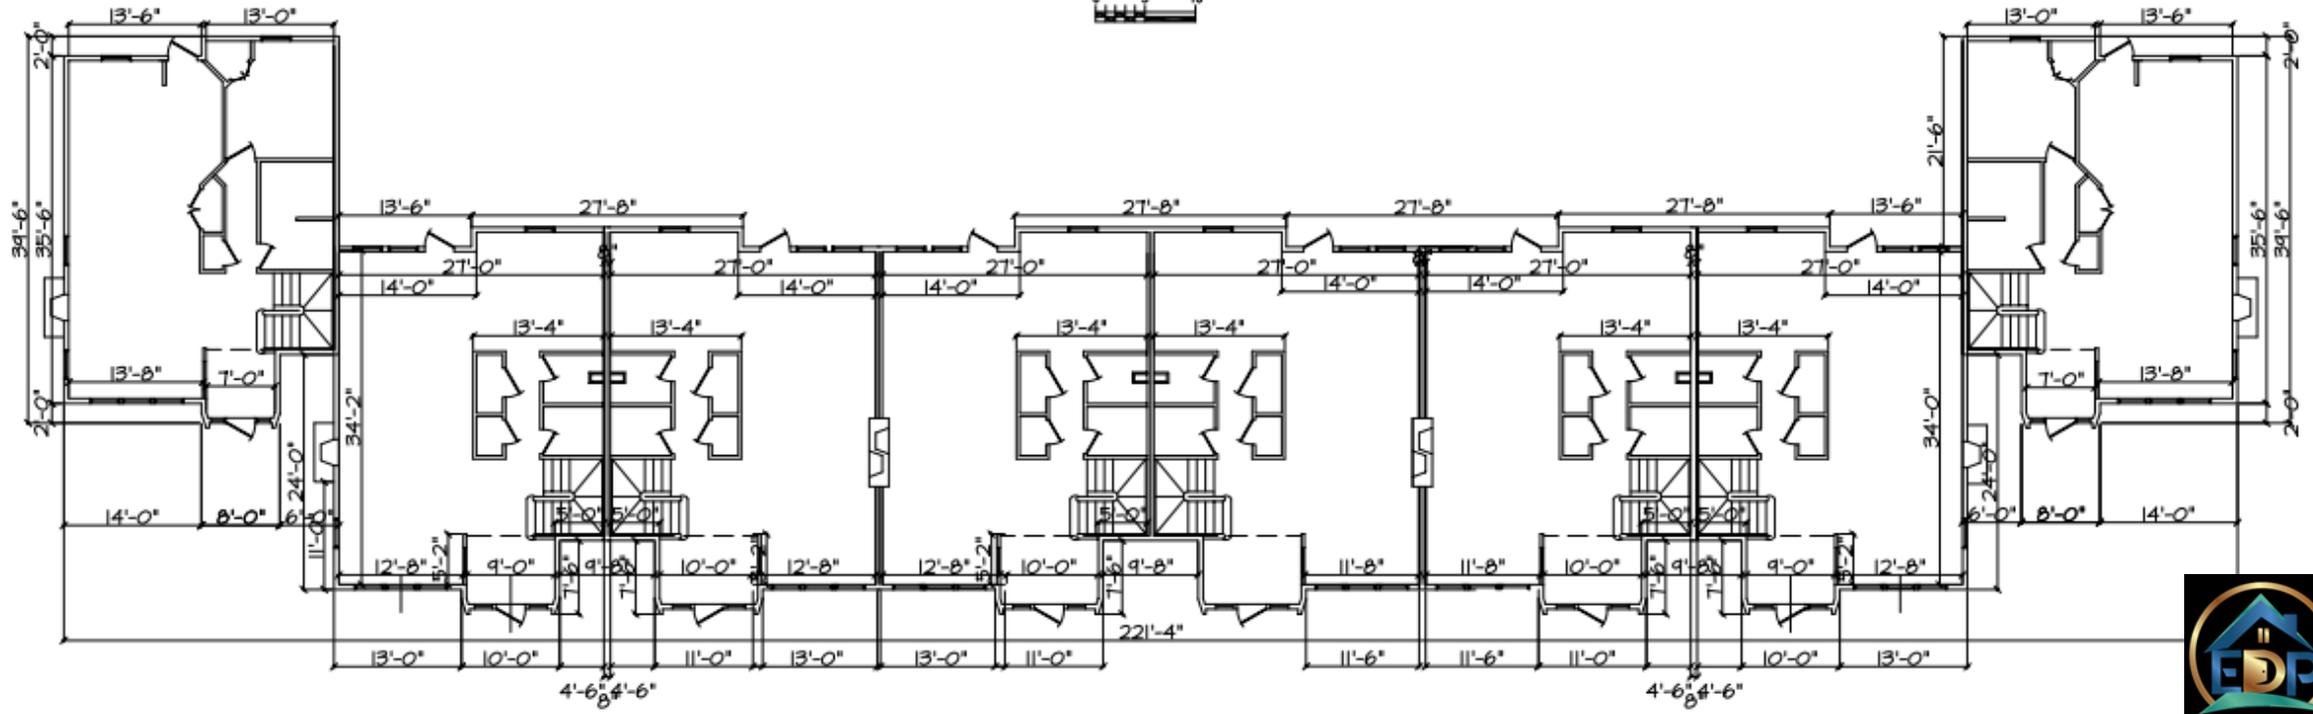

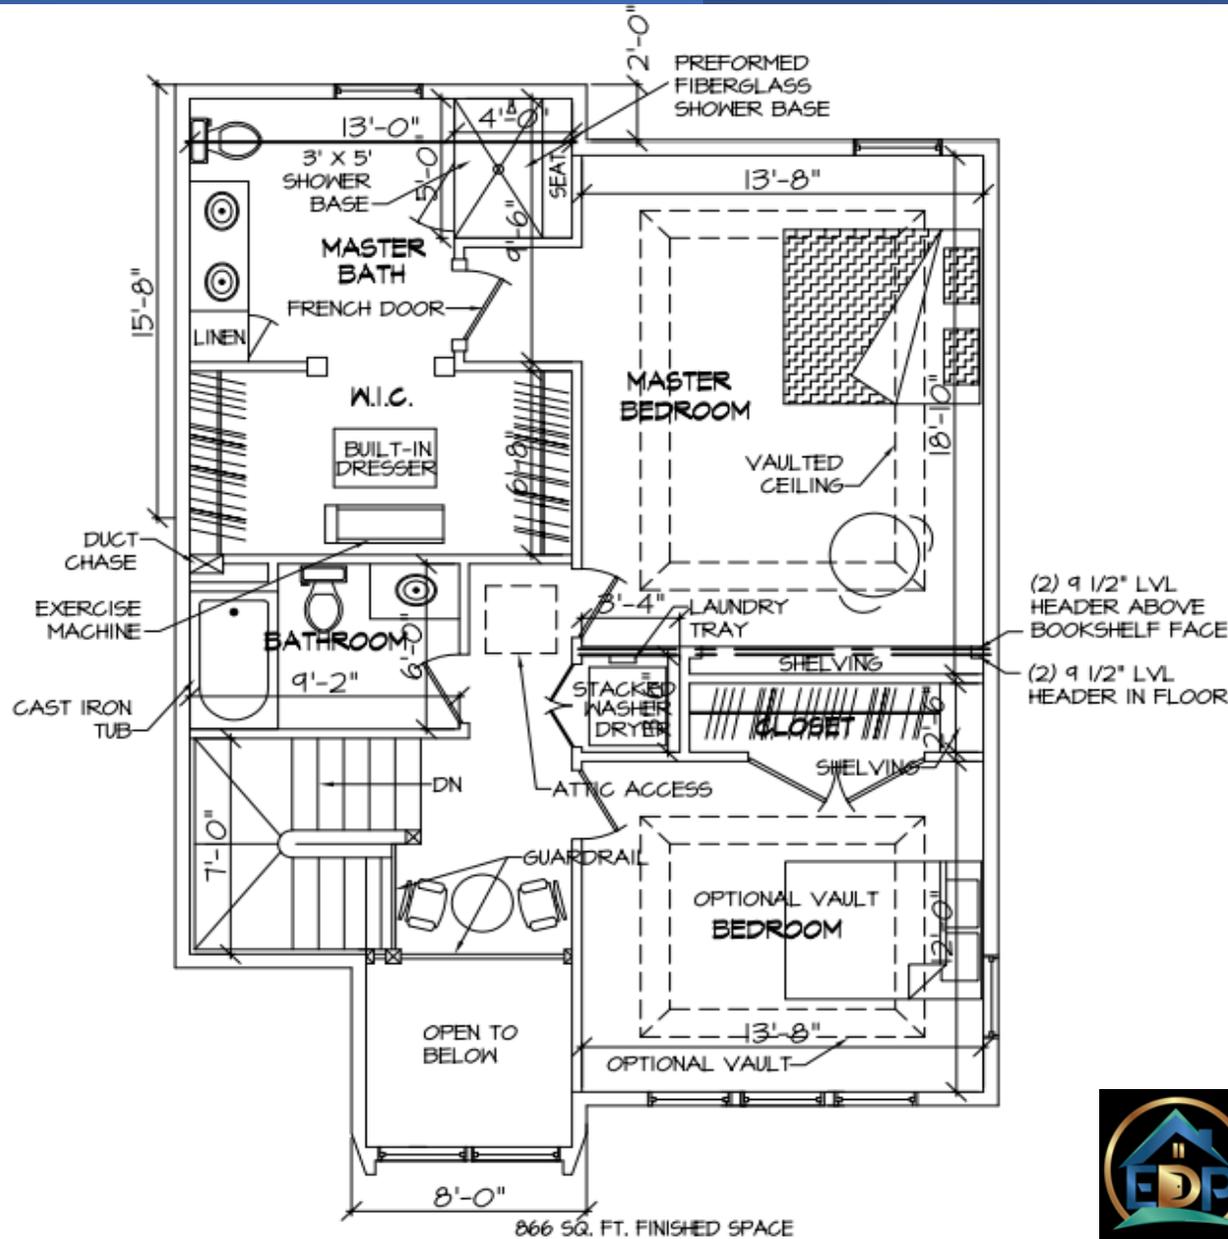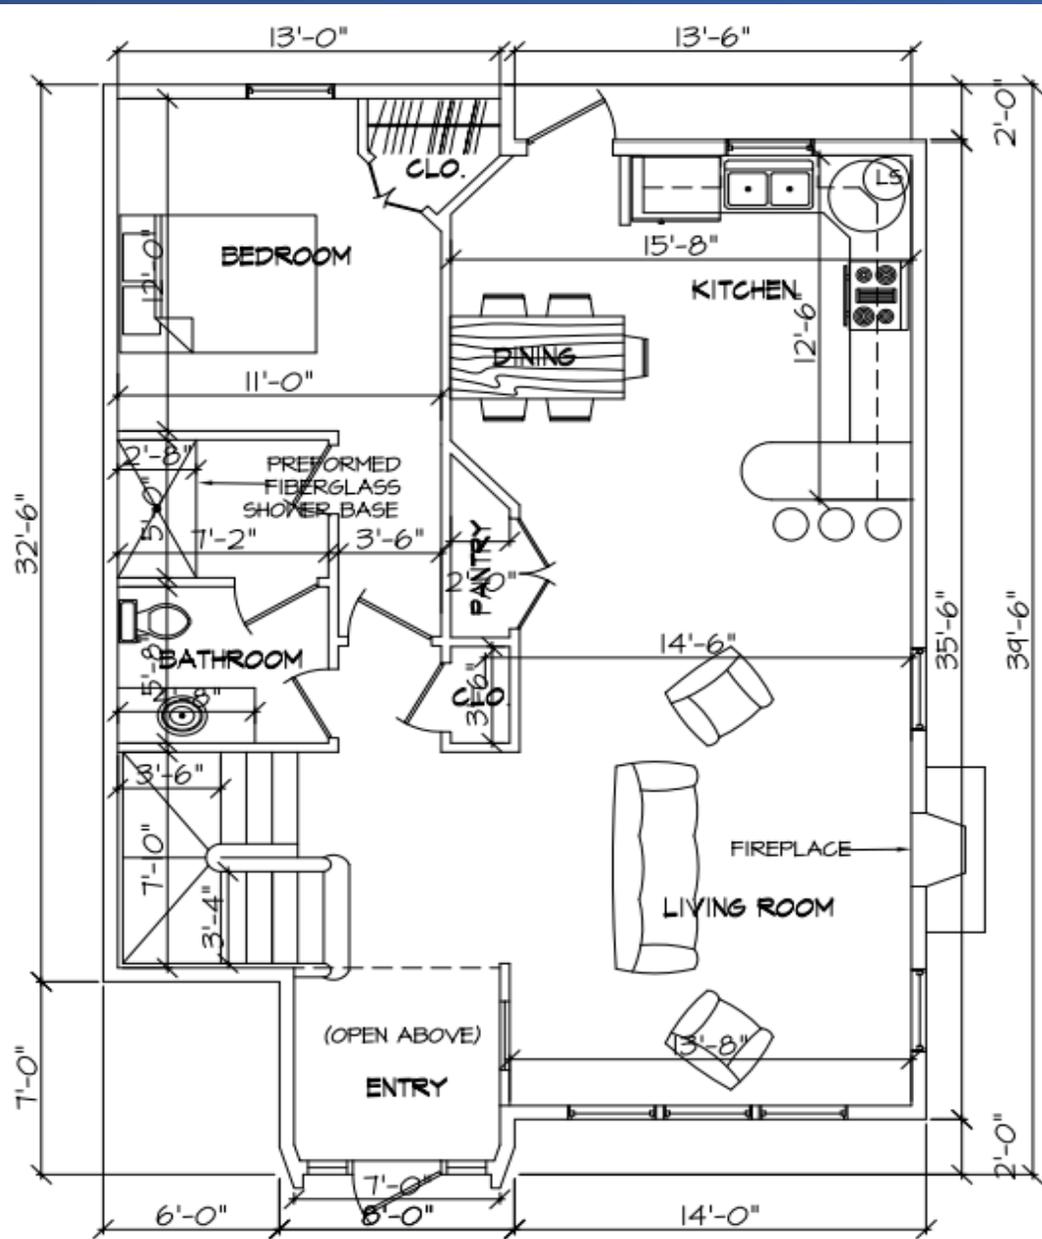

866 SQ. FT. FINISHED SPACE

